

PLSS Monument Preservation Sheet

Township Range Section Meridian

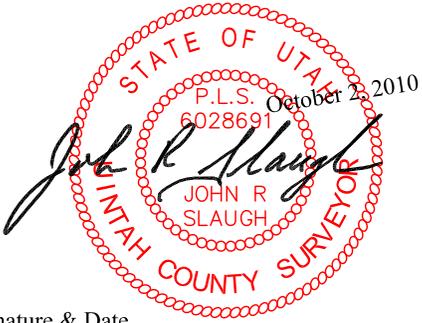
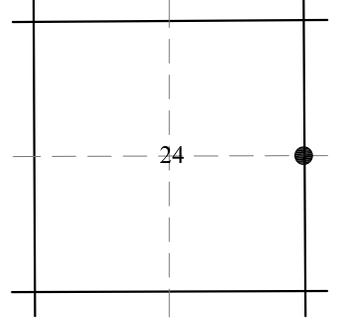
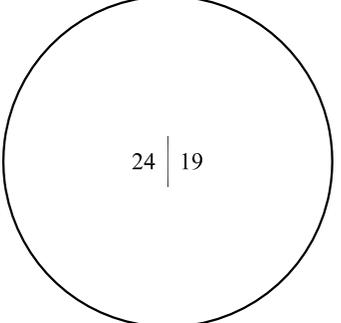
BLM Point ID															Date		04-06-2009					
U	T	2	6	0	0	5	0	S	0	2	1	0	E	0	7	0	0	3	4	0		
Meridian					Township					N S	Range			E W	Section		Corner					
<input checked="" type="checkbox"/> Salt Lake <input type="checkbox"/> Uintah					5					S	2 1			E	2 4		<input type="checkbox"/> NW	<input type="checkbox"/> NE	<input type="checkbox"/> SE	<input type="checkbox"/> SW		
Contact's Name		John R. Slaugh					State		Utah					<input type="checkbox"/> N 1/4	<input checked="" type="checkbox"/> E 1/4	<input type="checkbox"/> S 1/4	<input type="checkbox"/> W 1/4					
Contact's Phone		435-789-1365					County		Uintah					<input type="checkbox"/> WC	<input type="checkbox"/> RC	<input type="checkbox"/> MC	<input type="checkbox"/> Other					
License #		6028691																				
Source Agency		Uintah County																				

PLSS Monument Coordinates

Datum										NGS National Spacial Reference System Adjustment																				
<input type="checkbox"/> NAD 27			<input type="checkbox"/> NAD 83			<input checked="" type="checkbox"/> WGS 84				<input type="checkbox"/> NAD 83 1986			<input checked="" type="checkbox"/> NAD 83 1994 (OPUS)			<input type="checkbox"/> NAD 83 2007			<input type="checkbox"/> NAD 83 1994 (HARN)											
Latitude (DMS)										Longitude (DMS)																				
N	4	0	-	2	2	-	0	5	.	2	1	3	4	8	W	1	0	9	-	2	9	-	5	3	.	8	7	9	9	7
Northing										Easting																				
7	3	0	9	0	5	6	.	9	9	2	1	9	8	1	1	7	.	0	8											
Units <input checked="" type="checkbox"/> Survey Foot <input type="checkbox"/> International Foot <input type="checkbox"/> Meter					Coordinate Type <input checked="" type="checkbox"/> State Plane <input type="checkbox"/> UTM (Zone 12N)																									
Zone <input type="checkbox"/> Utah North <input checked="" type="checkbox"/> Utah central <input type="checkbox"/> Utah South					Vertical datum <input type="checkbox"/> NGVD 29 <input checked="" type="checkbox"/> NAVD 88																									
Ellisode Height M 5304.59 FT					Elevation M 5361.67 FT																									

Monument and Markings

Type/Size			
Stone	Pipe/Cap	Post	Other
Size	Size	Size	Size 1 1/4" Cap
Material	Material	Material	Material Brass cap in Concrete

Surveyor Seal	Section Location Diagram	Monument Inscription
		
Signature & Date		

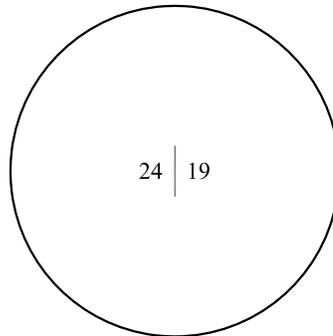
Description and Observation of Monument

1 1/4" Uintah County Surveyor brass cap monument set in concrete within metal ring (no cover), near center of paved Highway 45 which bears North and South.

Sketch/Rubbing or Attach Photo of GPS Station Occupied
Show rotation of stampings/markings relative to North and describe briefly

SURVEYOR'S NARRATIVE OF THE CORNER:

Attached hereto is an earlier Monument Tie Sheet for this corner, prepared by the Uintah County Surveyor's office in 1985. This earlier Tie Sheet is also available on the Uintah County, Utah, Surveyor's web site.



Uintah County Surveyor
Brass Cap

UINTAH COUNTY SURVEYOR'S SECTION TIES

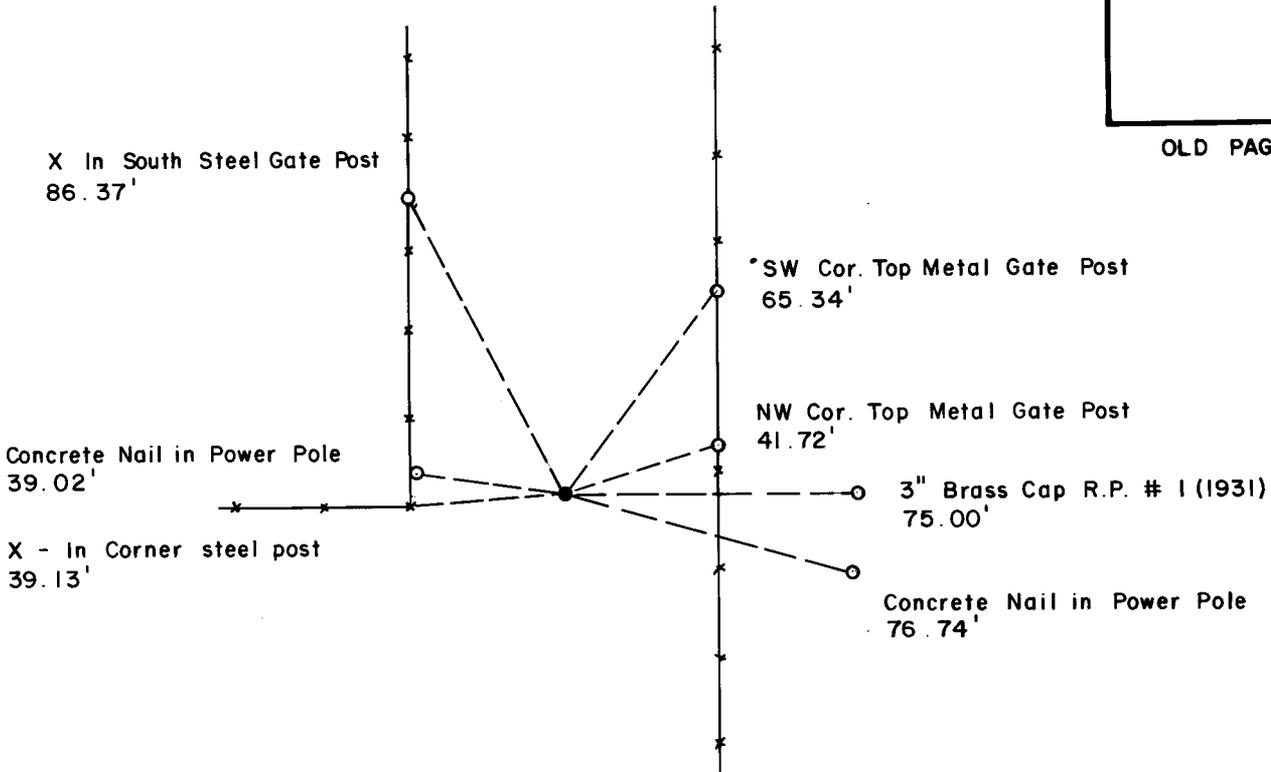
T 5 S, R 21 E, R 22 E, S.L.B.&M.

R 21 E R 22 E

24 19

19'85

OLD PAGE N^o 23



TIED BY: LDT, DK, DB
TOWNSHIP REVISION DATE:

TIE SCALE: 1" = 50'

STATE COORDINATES : X - Y -
ELEVATION: V.A. ELEVATION:
BEARING TO :
REVISION OF ENTRY N^o _____
BOOK N^o _____ PAGE N^o _____
APPROVED :

Nelson Marshall

UINTAH COUNTY SURVEYOR

DESCRIPTION OF MARKER
UINTAH COUNTY MONUMENT

CORNER IS A 1 1/4" BRASS CAP. SET IN CEMENT
INSIDE WATER METER COVER. 3' NORTH OF
FENCE RUNNING WEST. ELEV. 5357.73'

TIE DATE : 3/4/85 DRAWN BY : BFWeber

RECORDER'S STAMP

UINTAH COUNTY RECORDER

BOOK: 412 PAGE: 49